

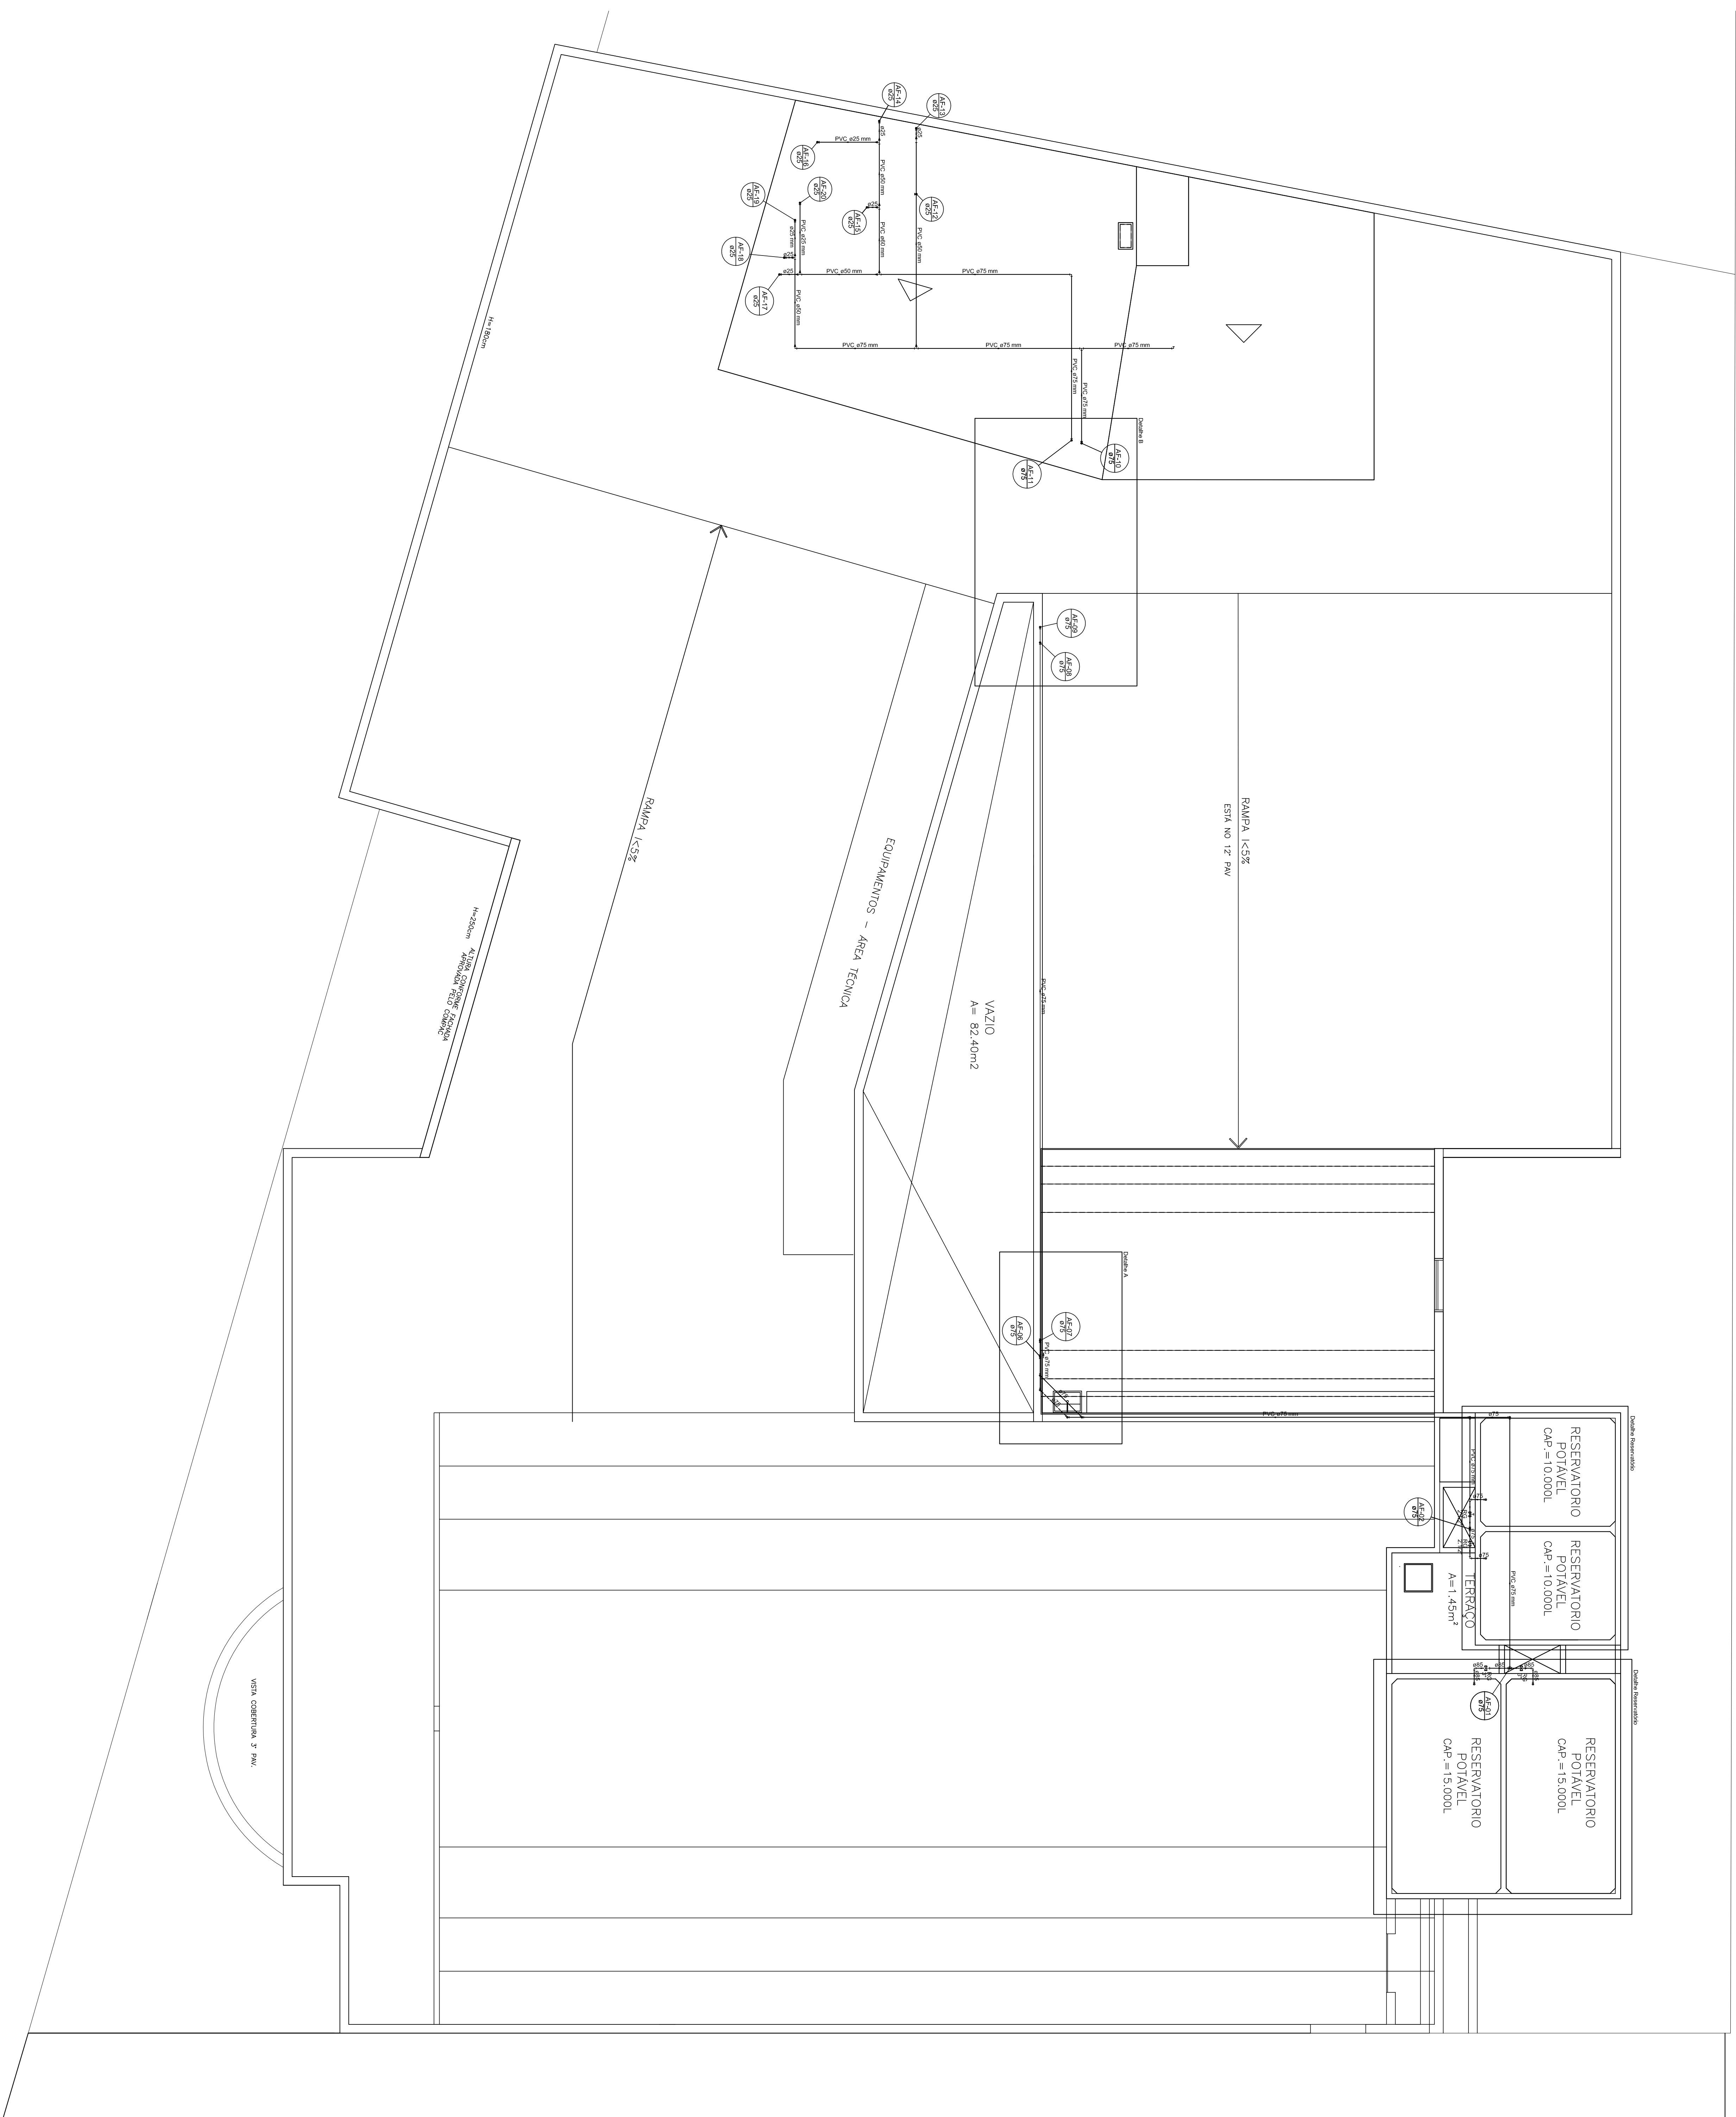


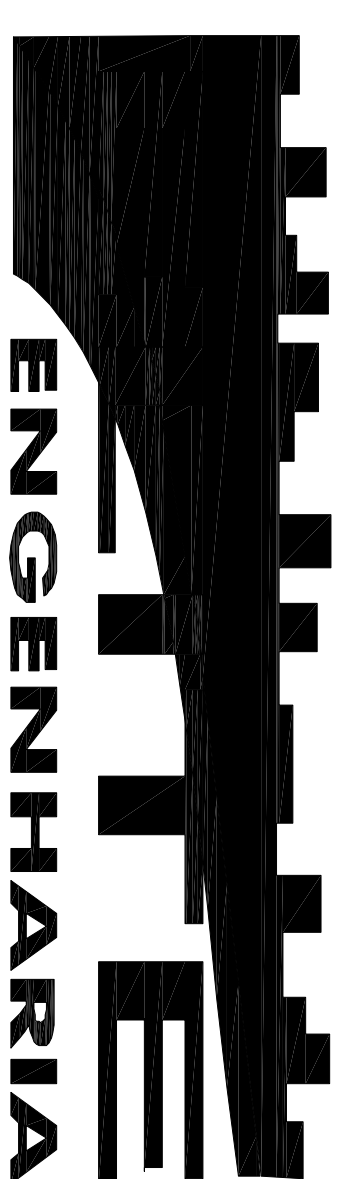

Lista de Materiais Cobertura	
Materiais	
Registro bruto de gaveta industrial	2 pc
2.1/2"	2 pc
pc de redido soldavel	2 pc
Adaptador, longo c/ longo prox. d' agua	
85 mm - 3"	2 pc
75 mm - 2.1/2"	2 pc
Adapt. sold.curtu cobioha-ossa p registro	
75 mm - 2.1/2"	4 pc
Bucha de redilico sold. longa	4 pc
50 mm - 25 mm	4 pc
60 mm - 25 mm	1 pc
75 mm - 50 mm	1 pc
75 mm - 65 soldavel	2 pc
Jealho 60" soldavel	
25 mm	9 pc
75 mm	14 pc
85 mm	4 pc
85 mm soldavel	
75 mm	2 pc
Tubos	
25 mm	9,47 m
50 mm	12,14 m
60 mm	11,88 m
75 mm	11,88 m
85 mm	2,08 m
75 mm soldavel	
60 mm	1 pc
75 mm	4 pc
75 mm - 2.1/2"	2 pc
75 mm - 50 mm	4 pc
75 mm - 60 mm	2 pc
75 mm - 60 mm	1 pc
85 mm - 75 mm	1 pc

LEGENDA

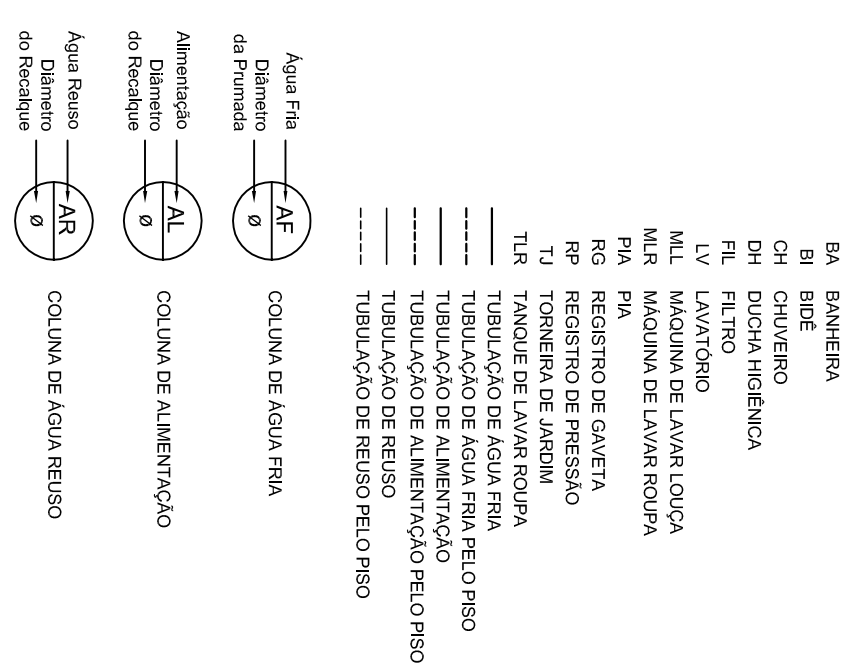

Rua Boughville, 02, 03, Lt. 46 - Box 6 - Curitiba/PR, Brasil 81501-900 - e-mail: huaraceros@ig.com.br - Fones: (41) 3641-3938 / (41) 3971-4666

ИДРАЎЛИКО

IFRS - CAMPUS PORTO ALEGRE
LABORATÓRIOS DO BLOCO B

[illegible]

05/10

Planta de Cobertura
Escala 1:7